




PRIMARY HAUL ROAD

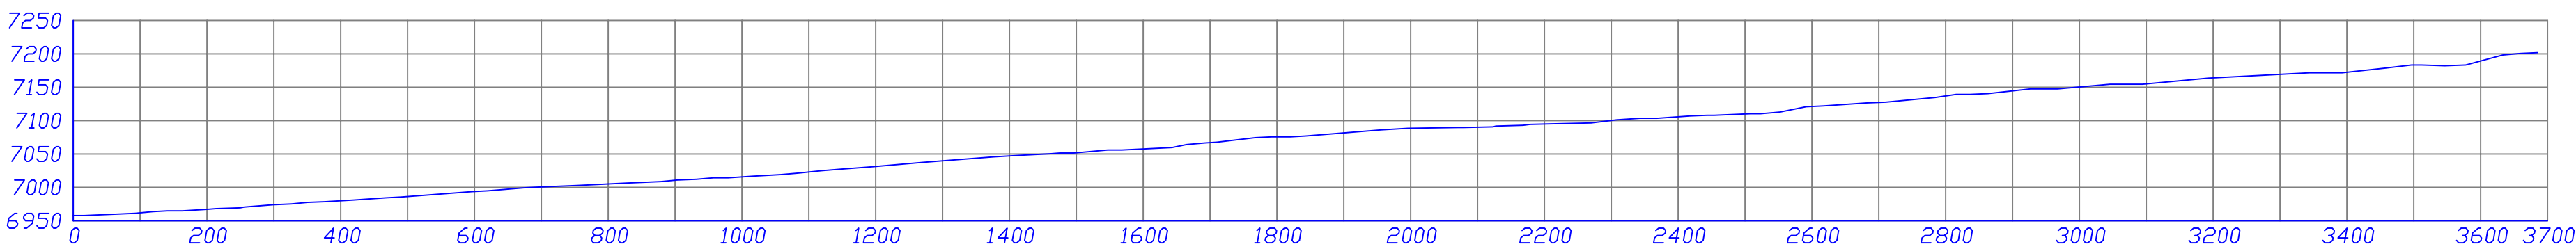

PROFILE

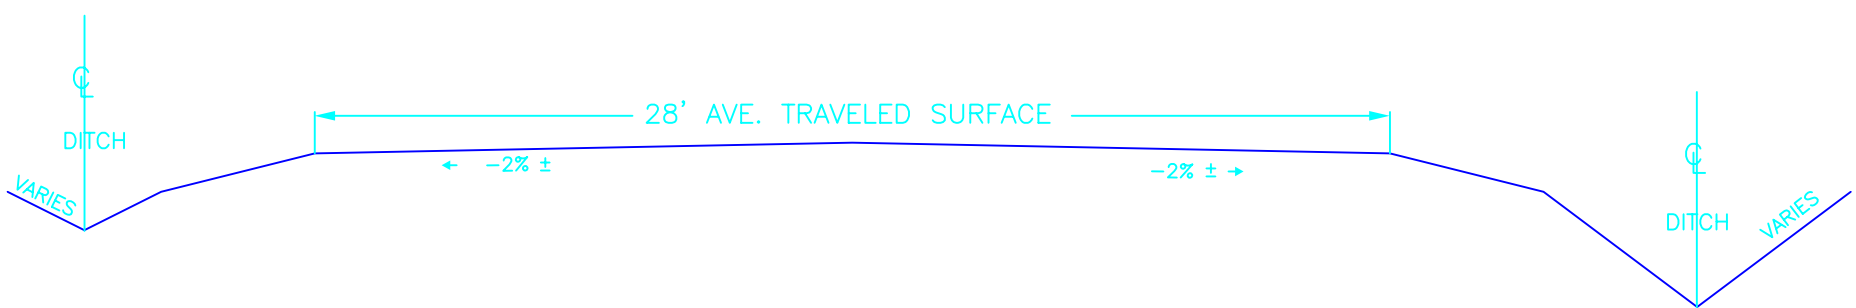


TYPICAL CROSS SECTION A-A'
SCALE: 1" = 5'

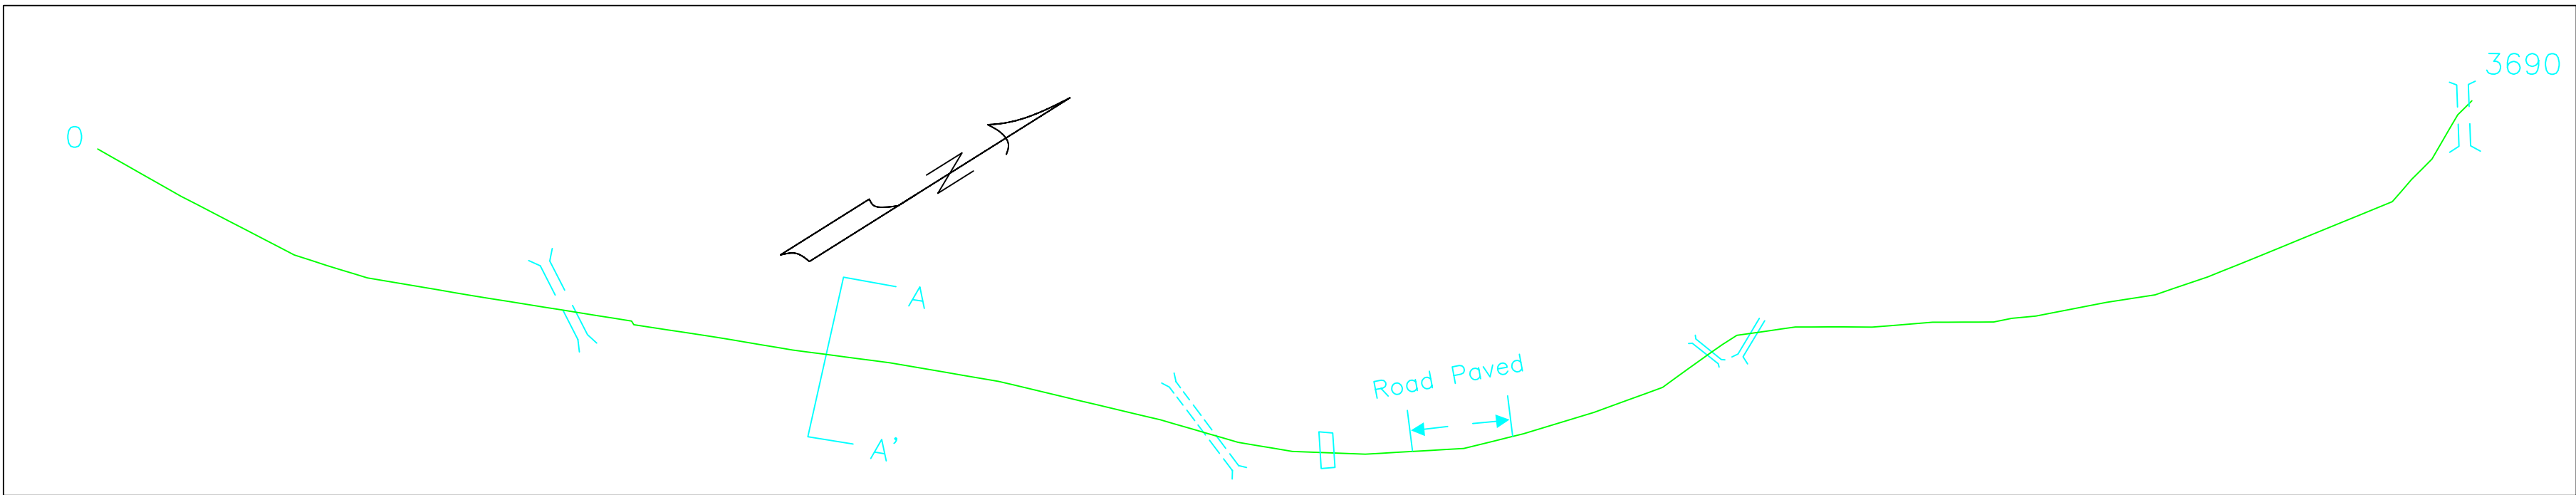


PLAN VIEW
1" = 200'


PRIMARY ACCESS ROAD
(LOWER SECTION)

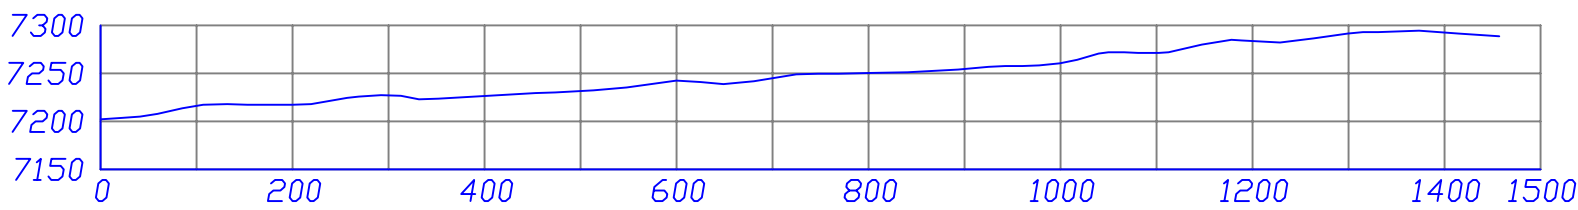

PROFILE

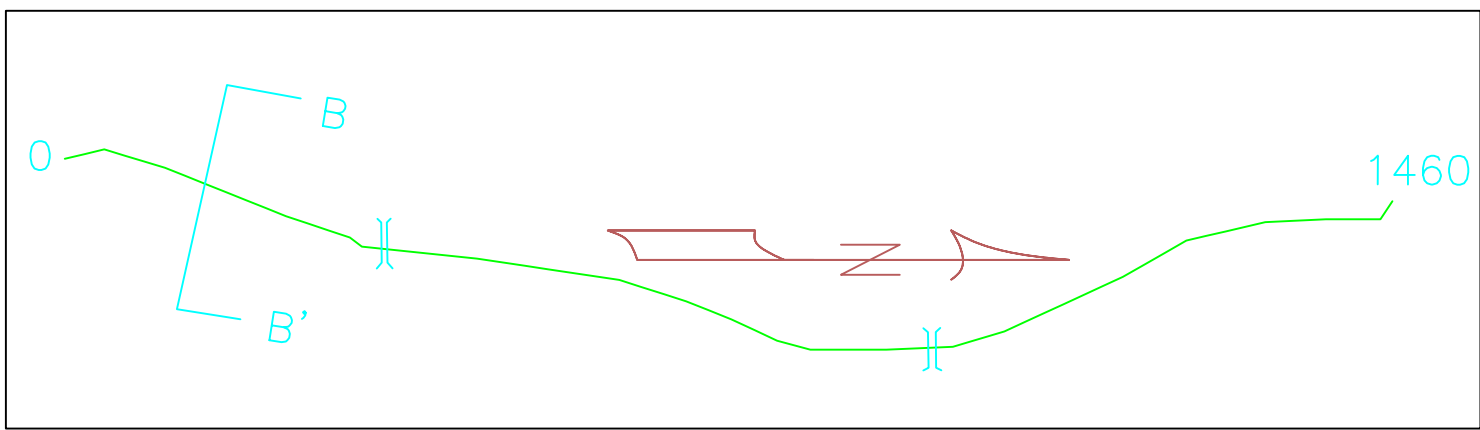


PLAN VIEW
1" = 200'

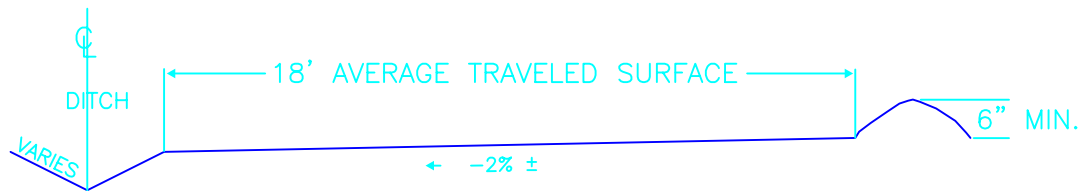


TYPICAL CROSS SECTION B-B'
SCALE: 1" = 5'


PRIMARY ACCESS ROAD
(UPPER SECTION)

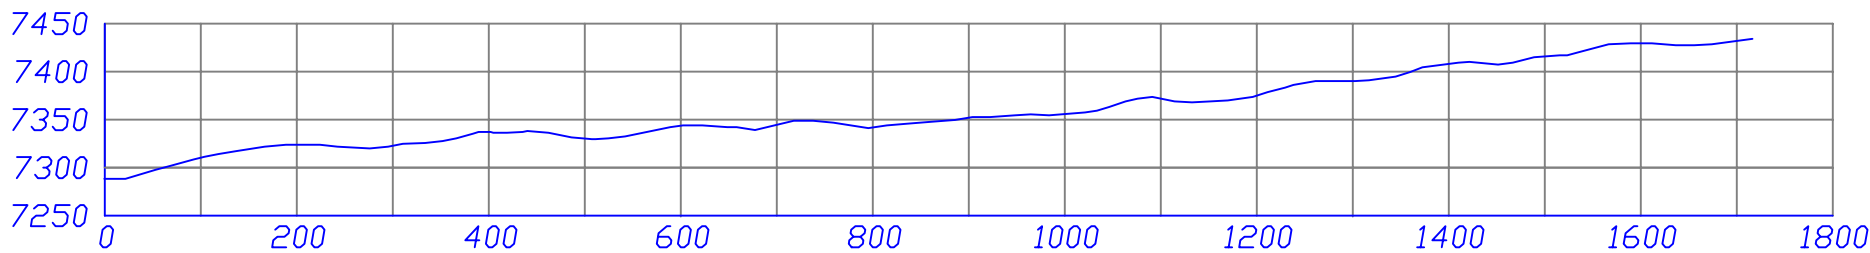

PROFILE

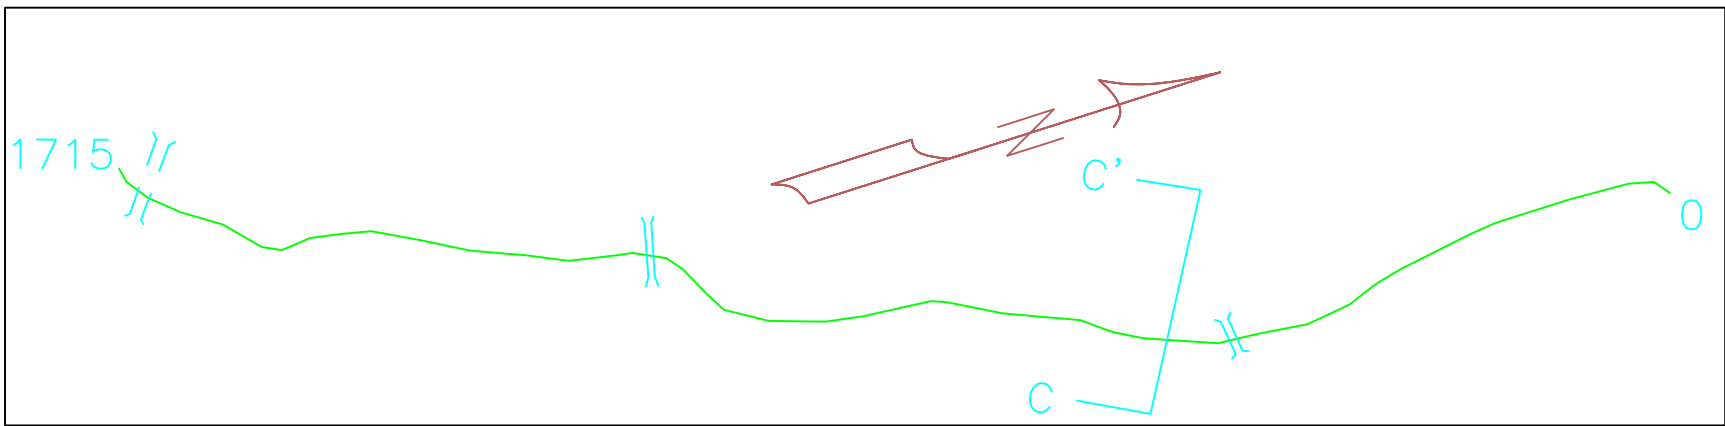

PLAN VIEW
1" = 200'

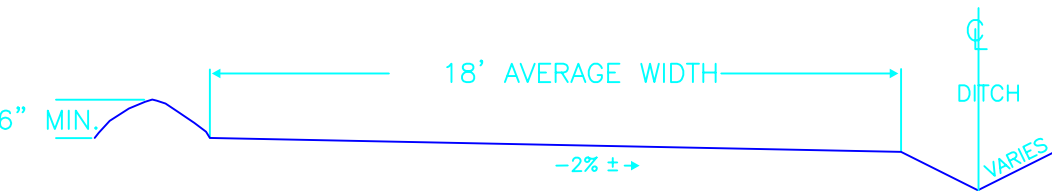

TYPICAL CROSS SECTION C-C'
SCALE: 1" = 5'

NOTE: Roads are crowned as shown. Actual dimensions and slopes may vary on surface.

SEE PLATES 2-4 FOR SURFACE FACILITIES
SEE PLATES 7-1 FOR HYDROLOGY
SEE TABLE 7.2-10 FOR DIVERSION CHARACTERISTICS

REV.	DATE	REMARKS	APPR.
1	5/09/97	Paved Area Shown on Haul Road Profile	11/03/97
2	8/01/02	Changed name from 3-5A to 5-4A	
3			
4			
5			
6			
7			
8			
9			
10			

CO-OP MINING CO.
HUNTINGTON, UTAH

ROAD - DETAILS

SCALE: AS SHOWN	DRAWN BY: C. Reynolds	DATE: 04-08-92
BEAR CANYON		PLATE 5-4A